


10124 Torino

TEATRO GOBETTI

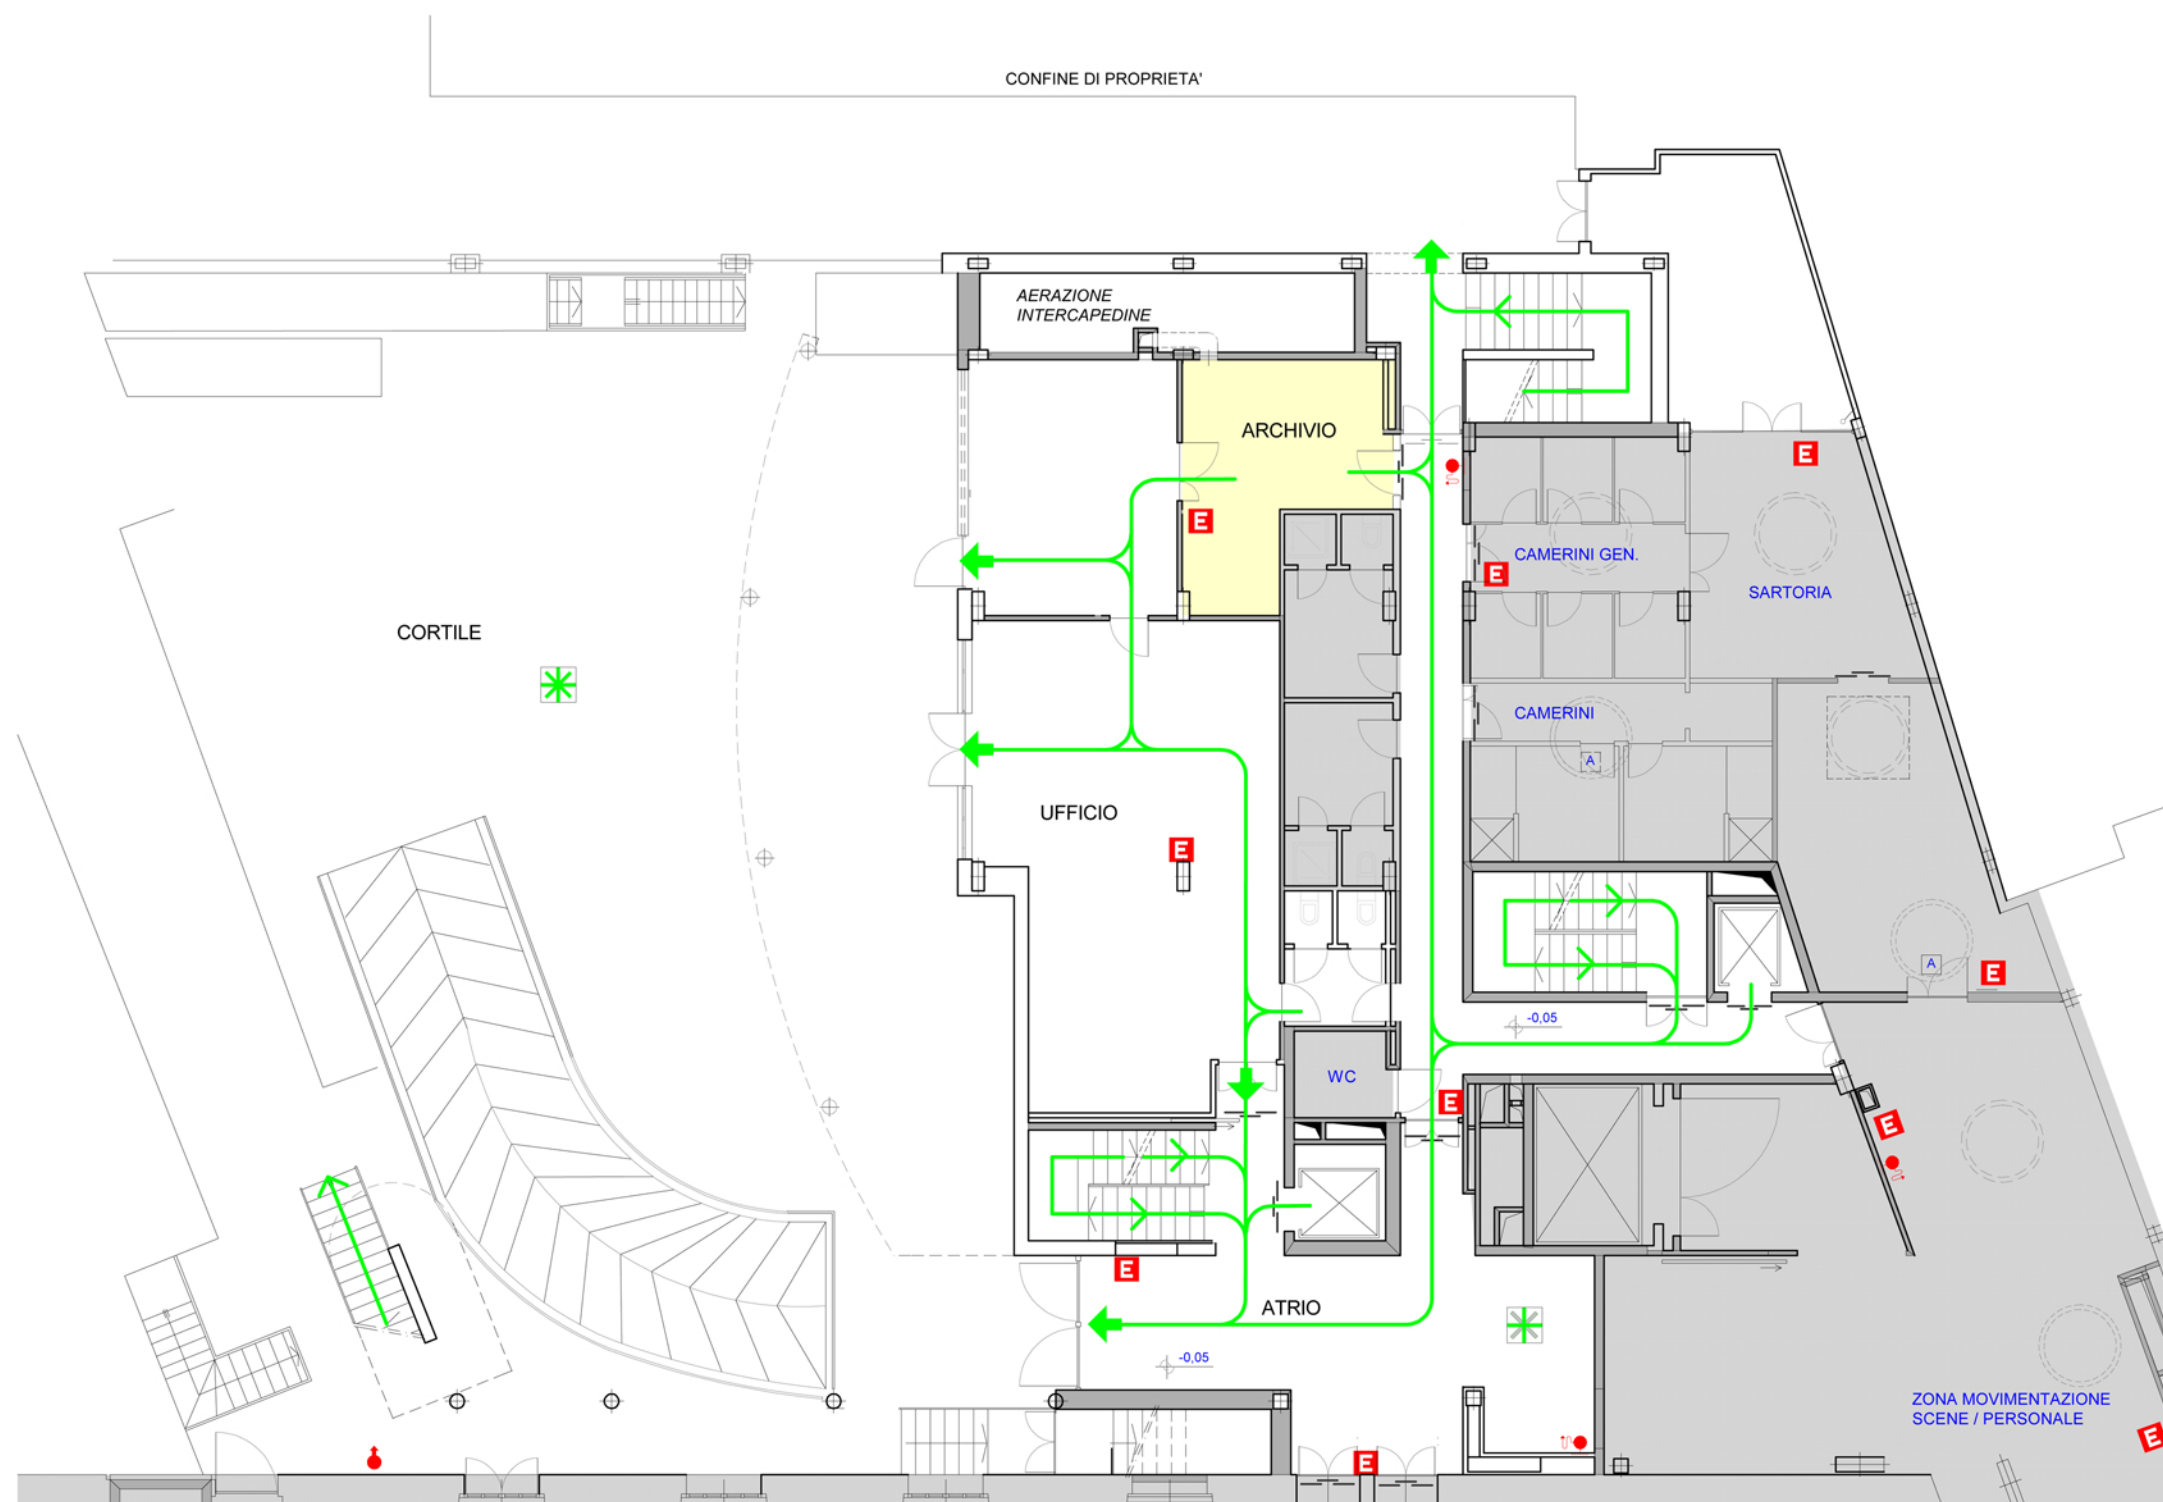

piano terra
scala 1:100